





Chemtec Energy Services
11745 Cude Cemetery Road
Willis, Texas 77318

LACT SKID
ELECTRICAL DRAWINGS

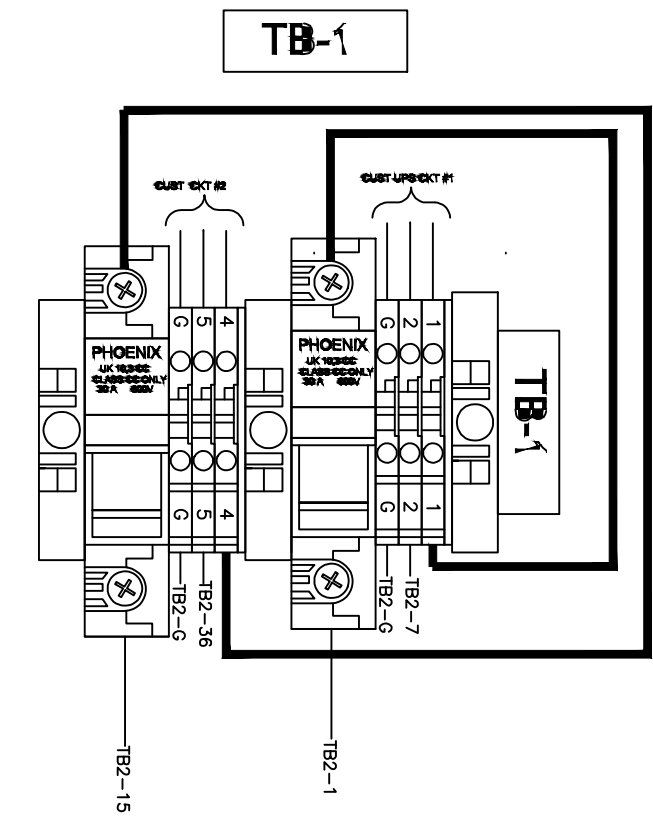

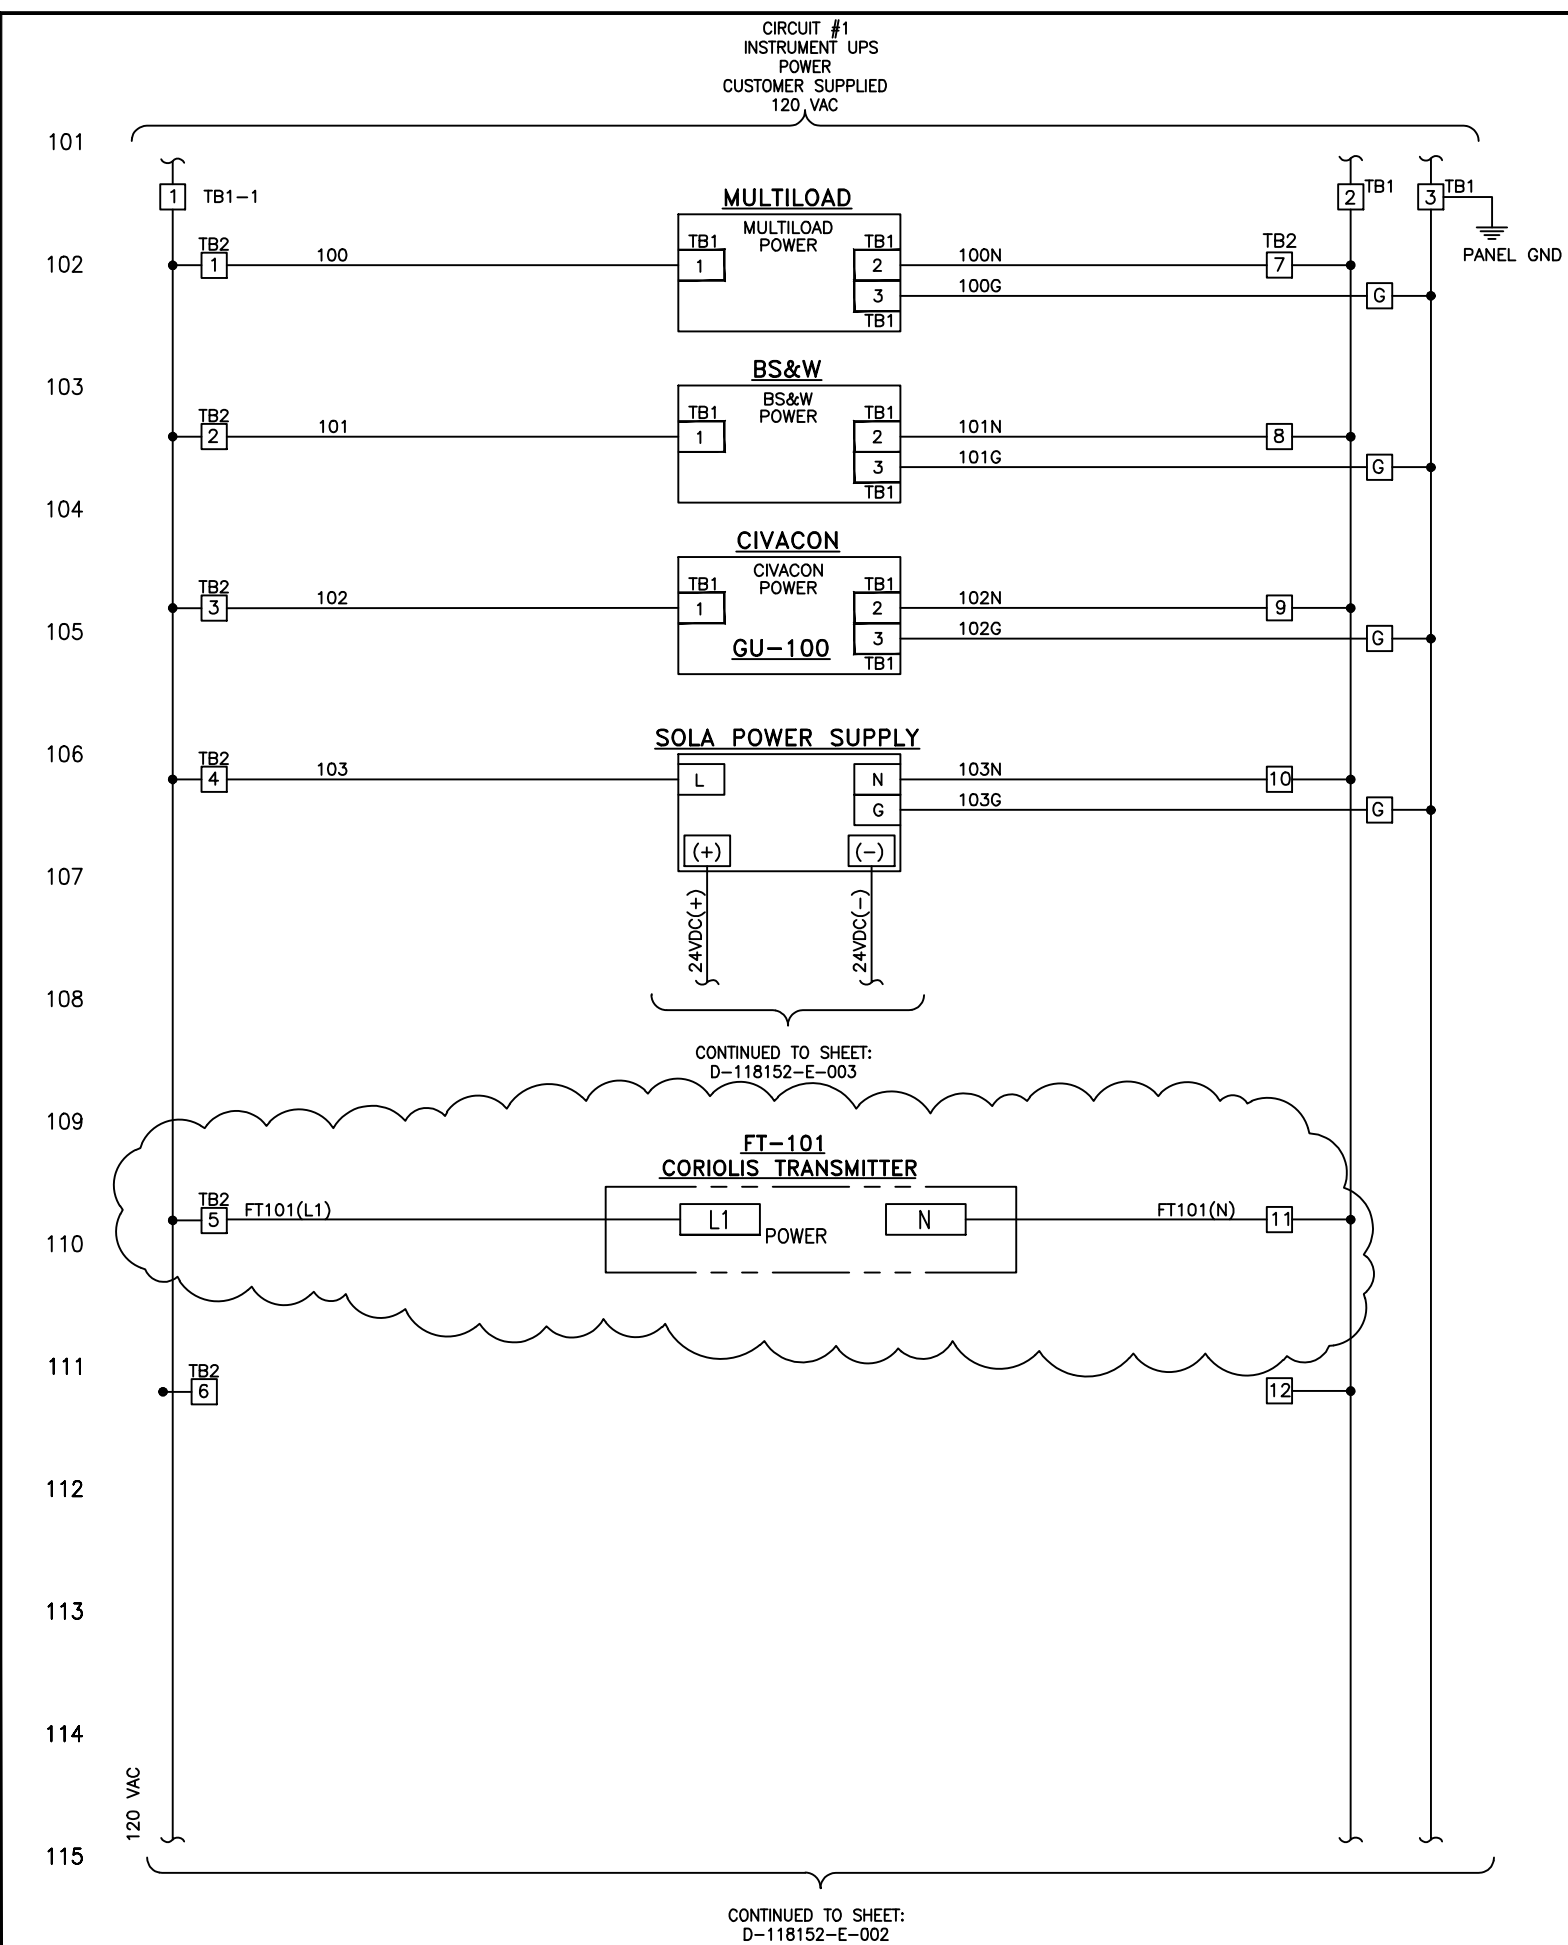


REVISIONS				
No.	REVISION DESCRIPTION	DATE	DWN	CHK
B	ADDED RELAYS	3/15/12	GB	RV

Chemtec


Chemtec Energy Services, Inc.
11745 Cude Cemetery Road
Willis, Texas 77318

SCALE		APPROVALS	
DRAWN BY RBV	DATE 06-20-12		
CHECK BY			
4" OFFLOAD LACT SKID ELECTRIAL SCHEMATIC			
SIZE	DRAWING NUMBER D-118152-E-001	REV	1

COMMUNICATION WIRING

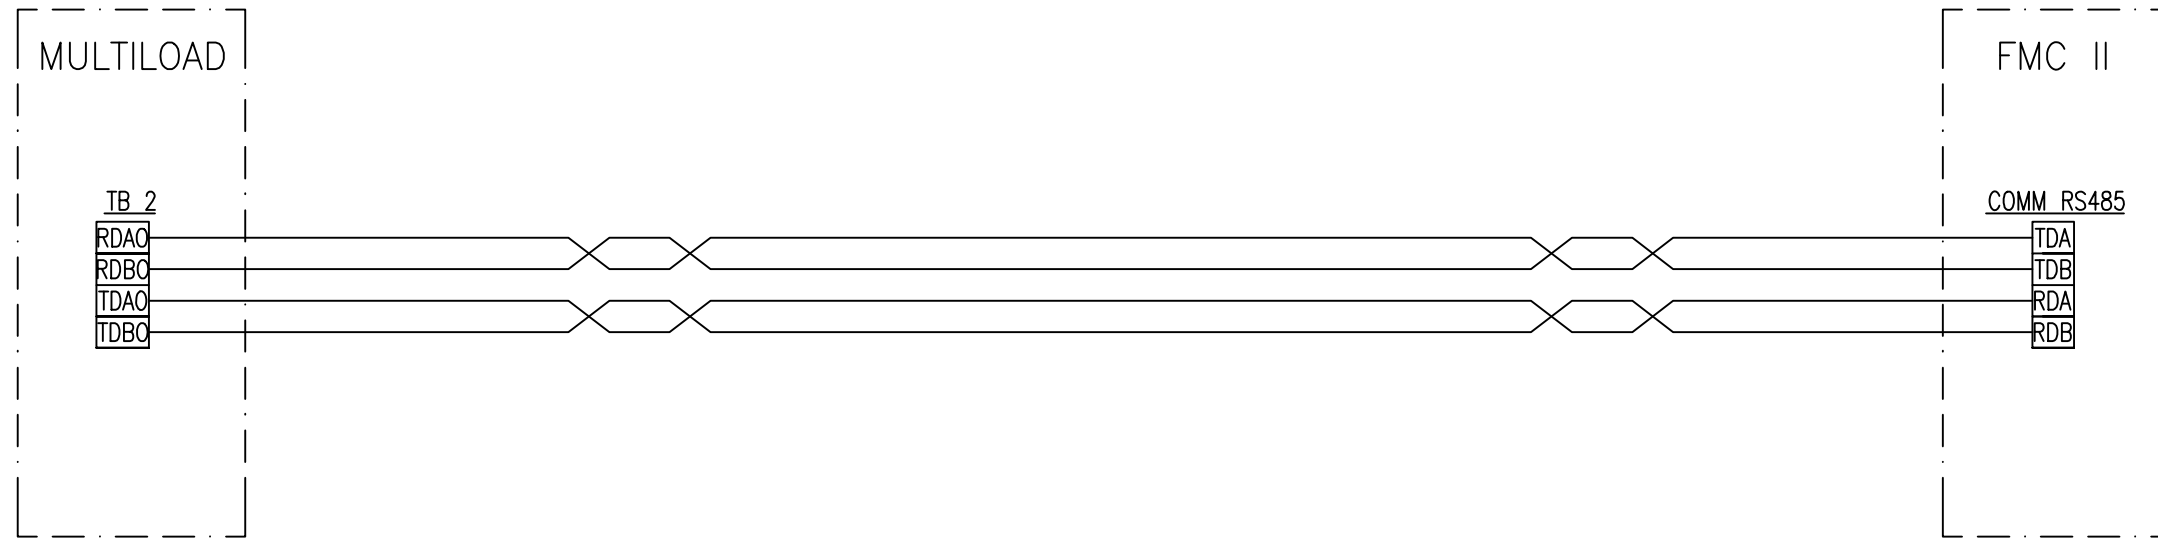

POWER SUPPLY TO FCM II WIRING

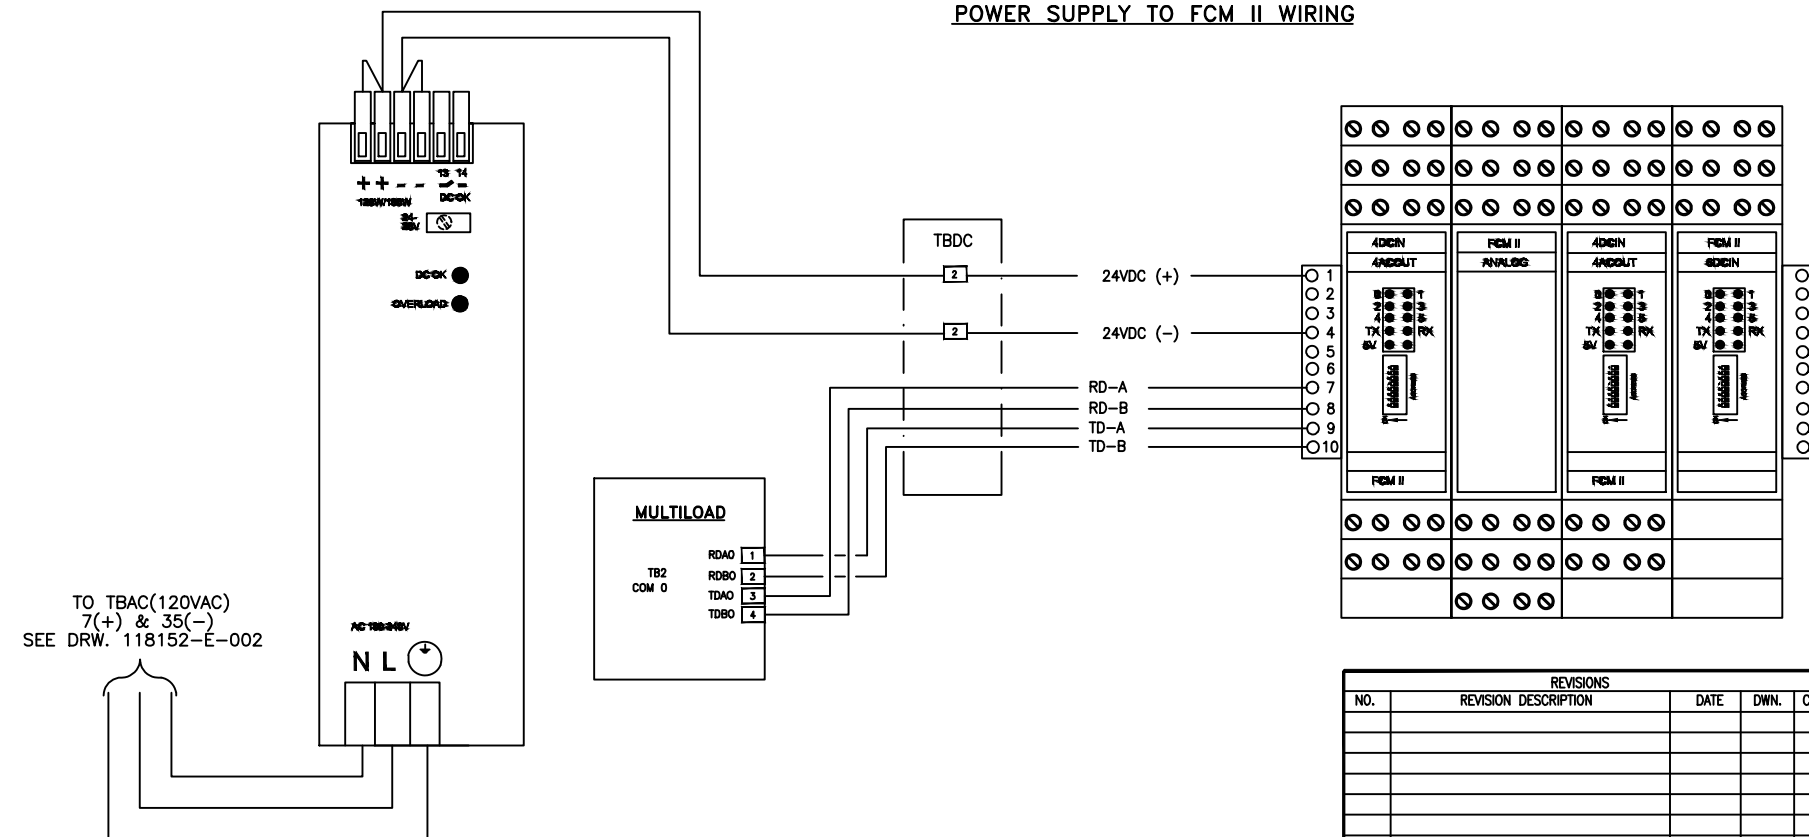

REVISIONS				
NO.	REVISION DESCRIPTION	DATE	DWN.	CHK.

Chemtec
 Chemtec Energy Services, Inc.
 11745 Cude Cemetery Road
 Willis, Texas 77318

SCALE		APPROVALS	
DRAWN BY GB	DATE 5/10/12		
CHECK BY			
LACT SKID COMMUNICATION DIAGRAM			
SIZE	DRAWING NUMBER 118152-E-007	REV	1