





Chemtec Energy Services  
11745 Cude Cemetery Road  
Willis, Texas 77318

LACT SKID  
ELECTRICAL DRAWINGS



CIRCUIT #2  
MULTILOAD CONTROL  
POWER  
CUSTOMER SUPPLIED  
120 VAC

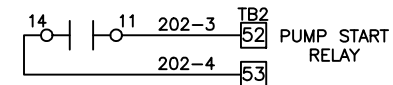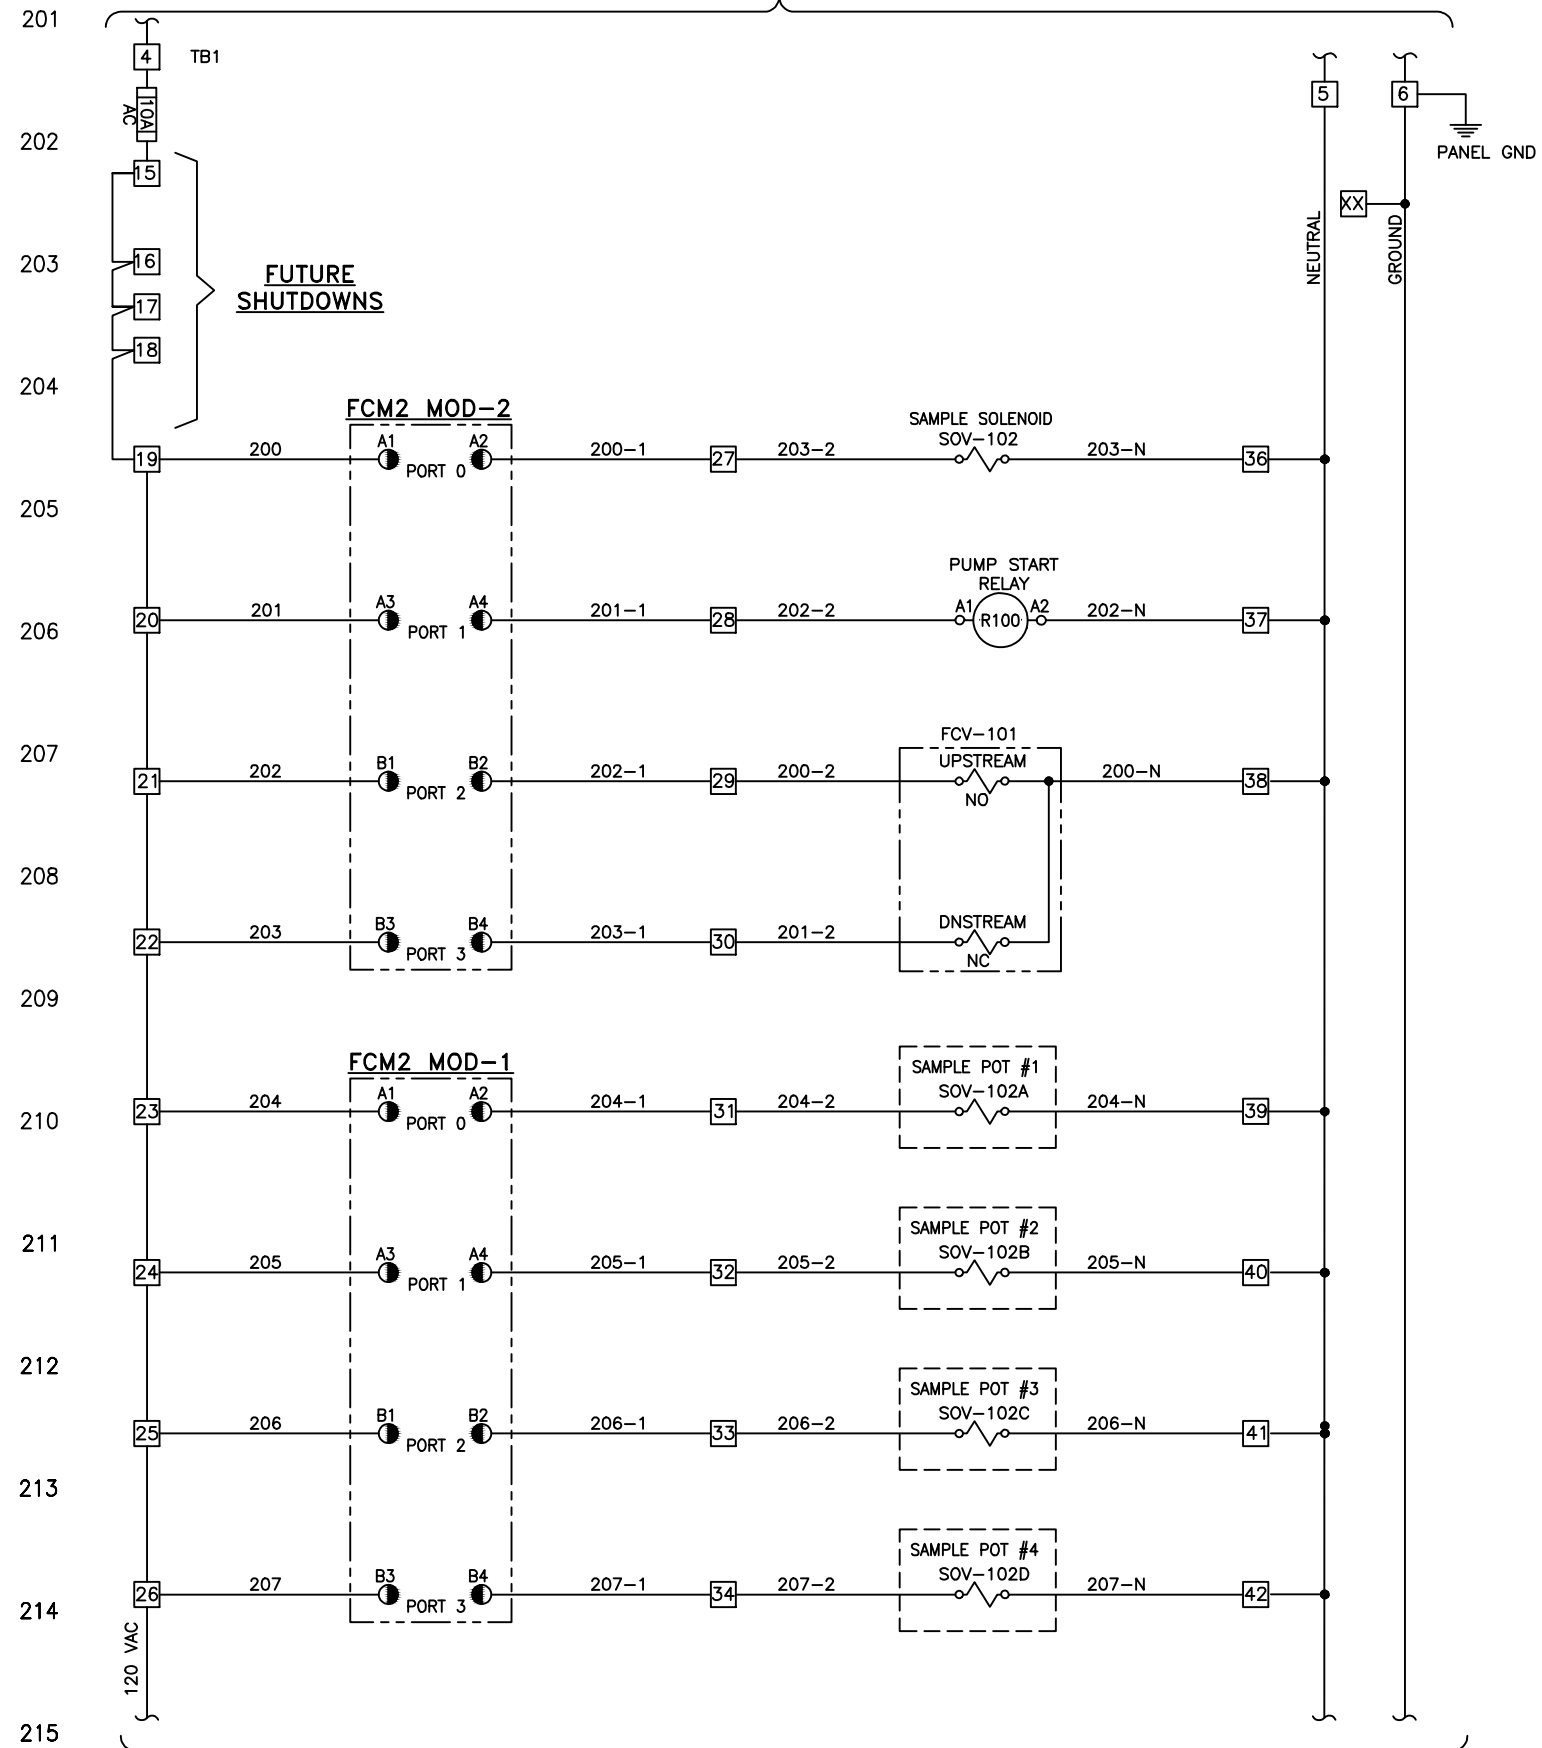


CONTINUED TO SHEET:  
D-118152-E-006

REVISIONS				
No.	REVISION DESCRIPTION	DATE	DWN	CHK
B	ADDED RELAYS	3/15/12	GB	RV


**Chemtec**  
Chemtec Energy Services, Inc.  
11745 Cude Cemetery Road  
Willis, Texas 77318

SCALE		APPROVALS	
DRAWN BY RBV	DATE 06-20-12		
CHECK BY			
4" OFFLOAD LACT SKID ELECTRIAL SCHEMATIC			
SIZE	DRAWING NUMBER	REV	
	D-118152-E-002	1	

COMMUNICATION WIRING

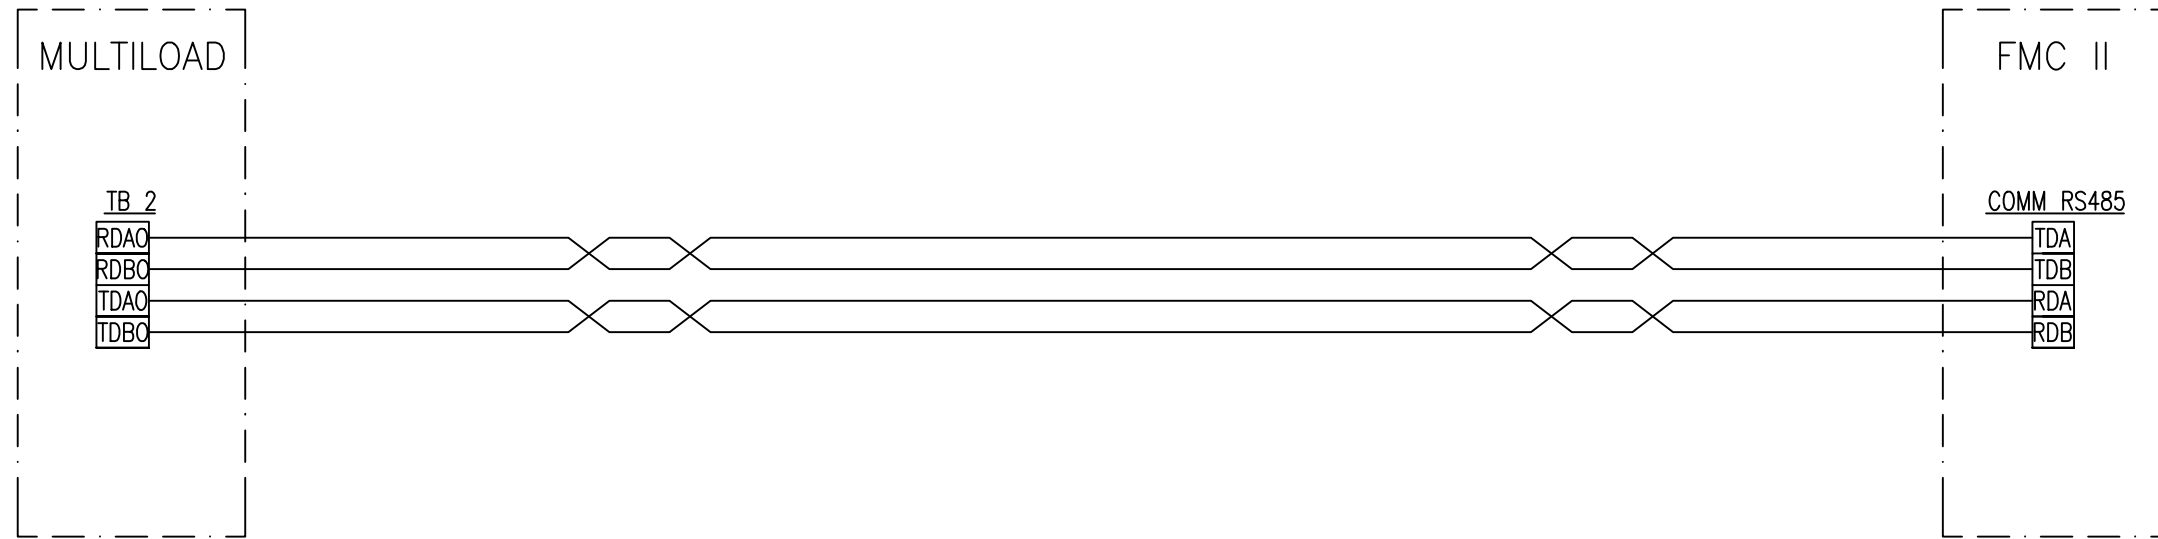

POWER SUPPLY TO FCM II WIRING

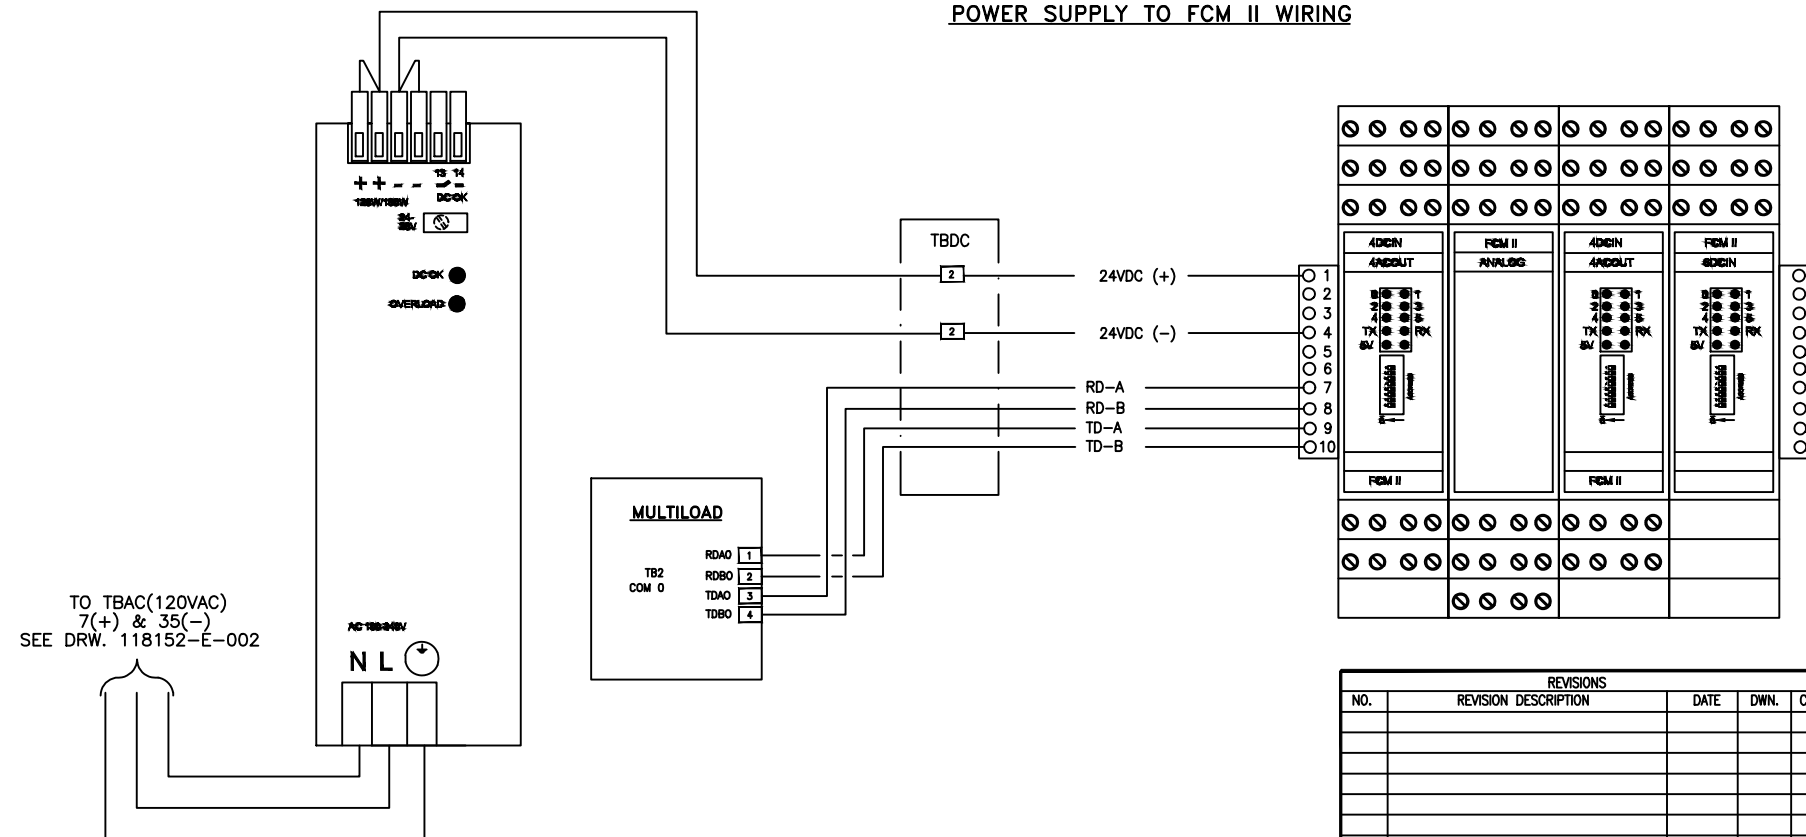

TO TBAC(120VAC)  
7(+) & 35(-)  
SEE DRW. 118152-E-002

REVISIONS				
NO.	REVISION DESCRIPTION	DATE	DWN.	CHK.

**Chemtec**

Chemtec Energy Services, Inc.  
11745 Cude Cemetery Road  
Willis, Texas 77318

SCALE		APPROVALS	
DRAWN BY GB	DATE 5/10/12		
CHECK BY			
LACT SKID COMMUNICATION DIAGRAM			
SIZE	DRAWING NUMBER 118152-E-007	REV	1